




ORKNEY
ISLANDS COUNCIL

ACCESS TO
VILLAGE



*Plot 2:
Single storey development, 437sqm
Building to be 2-3 bedrooms
Floor area maximum 95sqm
External area to provide parking
for minimum 2 vehicles, potential
garage, sewage treatment plant &
drying area*


*Plot 1:
Single storey development, 363sqm
Building to be 2-3 bedrooms
Floor area maximum 85sqm
External area to provide parking
for minimum 2 vehicles, sewage
treatment plant & drying area*

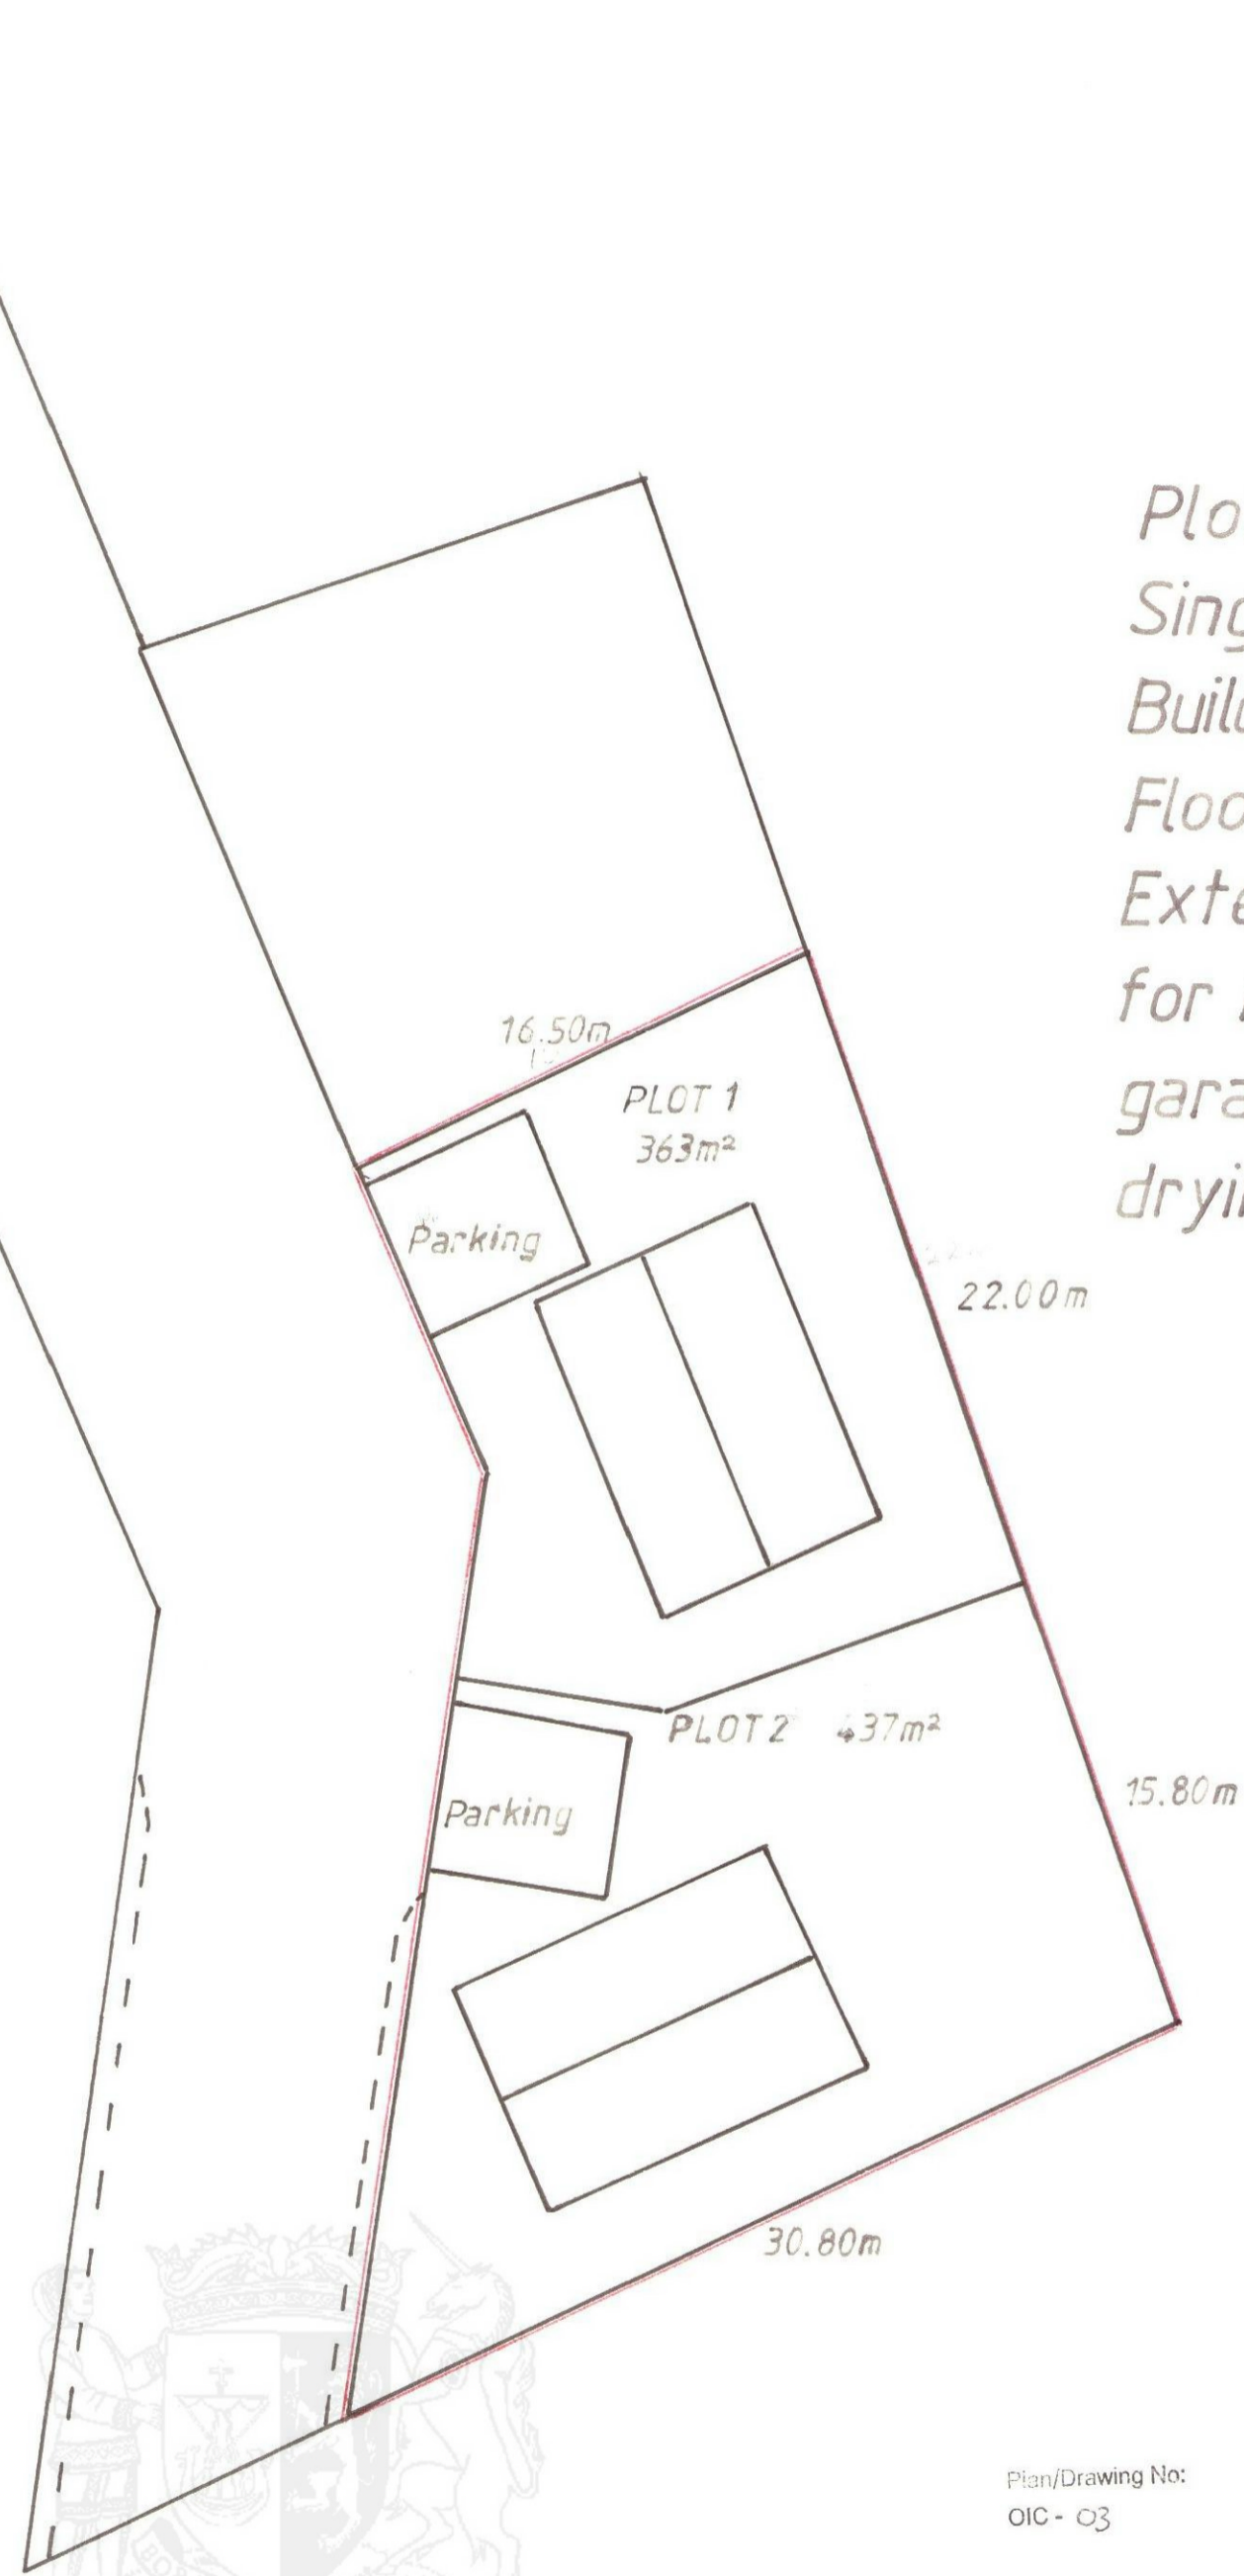

ORKNEY
ISLANDS COUNCIL

*Northcliffe, Stronsay, Development
Mr & Mrs P. Riley
Tullimentan, Stronsay
Scale 1:250*

Plan/Drawing No:
OIC - 03

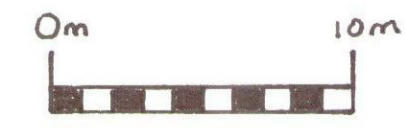

ORKNEY
ISLANDS COUNCIL

*GF Home Improvements & Designs
Westbank, Stronsay, KW17 2AF
01857 616477/ 07713570844*